

 
 

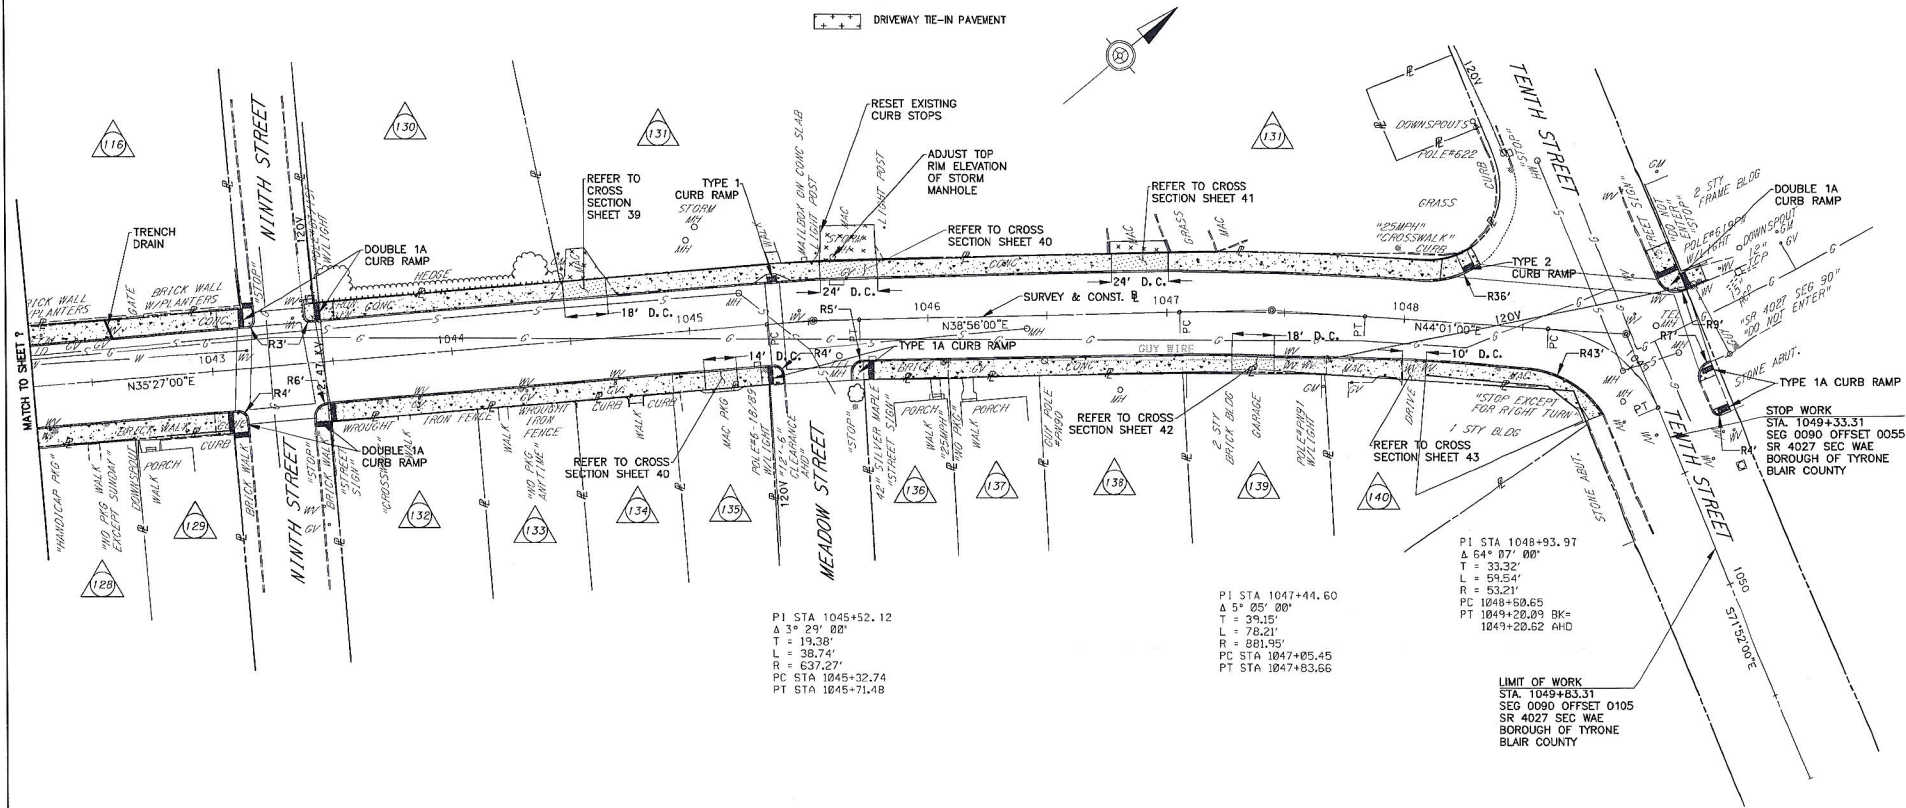


DISTRICT	COUNTY	ROUTE	SECTION	SHEET
9-0	BLAIR	4027	WAE	? OF ?
BOROUGH OF TYRONE				
REVISION NUMBER	REVISIONS			DATE BY

LEGEND

-  PARCEL NUMBER (SEE INDEX SHEET FOR PARCEL OWNER)
-  CONCRETE DRIVEWAY
-  CEMENT CONCRETE SIDEWALK
-  CURB
-  DRIVEWAY TIE-IN PAVEMENT



P1 STA 1045+52.12
 Δ 3° 29' 00"
 T = 19.36'
 L = 38.74'
 R = 637.27'
 PC STA 1045+32.74
 PT STA 1045+71.48

P1 STA 1047+44.60
 Δ 5° 05' 00"
 T = 39.15'
 L = 78.21'
 R = 881.95'
 PC STA 1047+05.45
 PT STA 1047+83.66

P1 STA 1048+93.97
 Δ 64° 07' 00"
 T = 33.32'
 L = 59.54'
 R = 53.21'
 PC 1048+50.65
 PT 1049+20.09 BK= 1049+20.52 AHD

LIMIT OF WORK
 STA. 1049+83.31
 SEG 0090 OFFSET 0105
 SR 4027 SEC WAE
 BOROUGH OF TYRONE
 BLAIR COUNTY

