

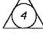


 


DISTRICT	COUNTY	ROUTE	SECTION	SHEET	
9-0	BLAIR	4027	WAE	? OF ?	
BOROUGH OF TYRONE					
REVISION NUMBER	REVISIONS			DATE	BY

LEGEND

-  PARCEL NUMBER (SEE INDEX SHEET FOR PARCEL OWNER)
-  CONCRETE DRIVEWAY
-  CEMENT CONCRETE SIDEWALK
-  CURB
-  DRIVEWAY TIE-IN PAVEMENT

 

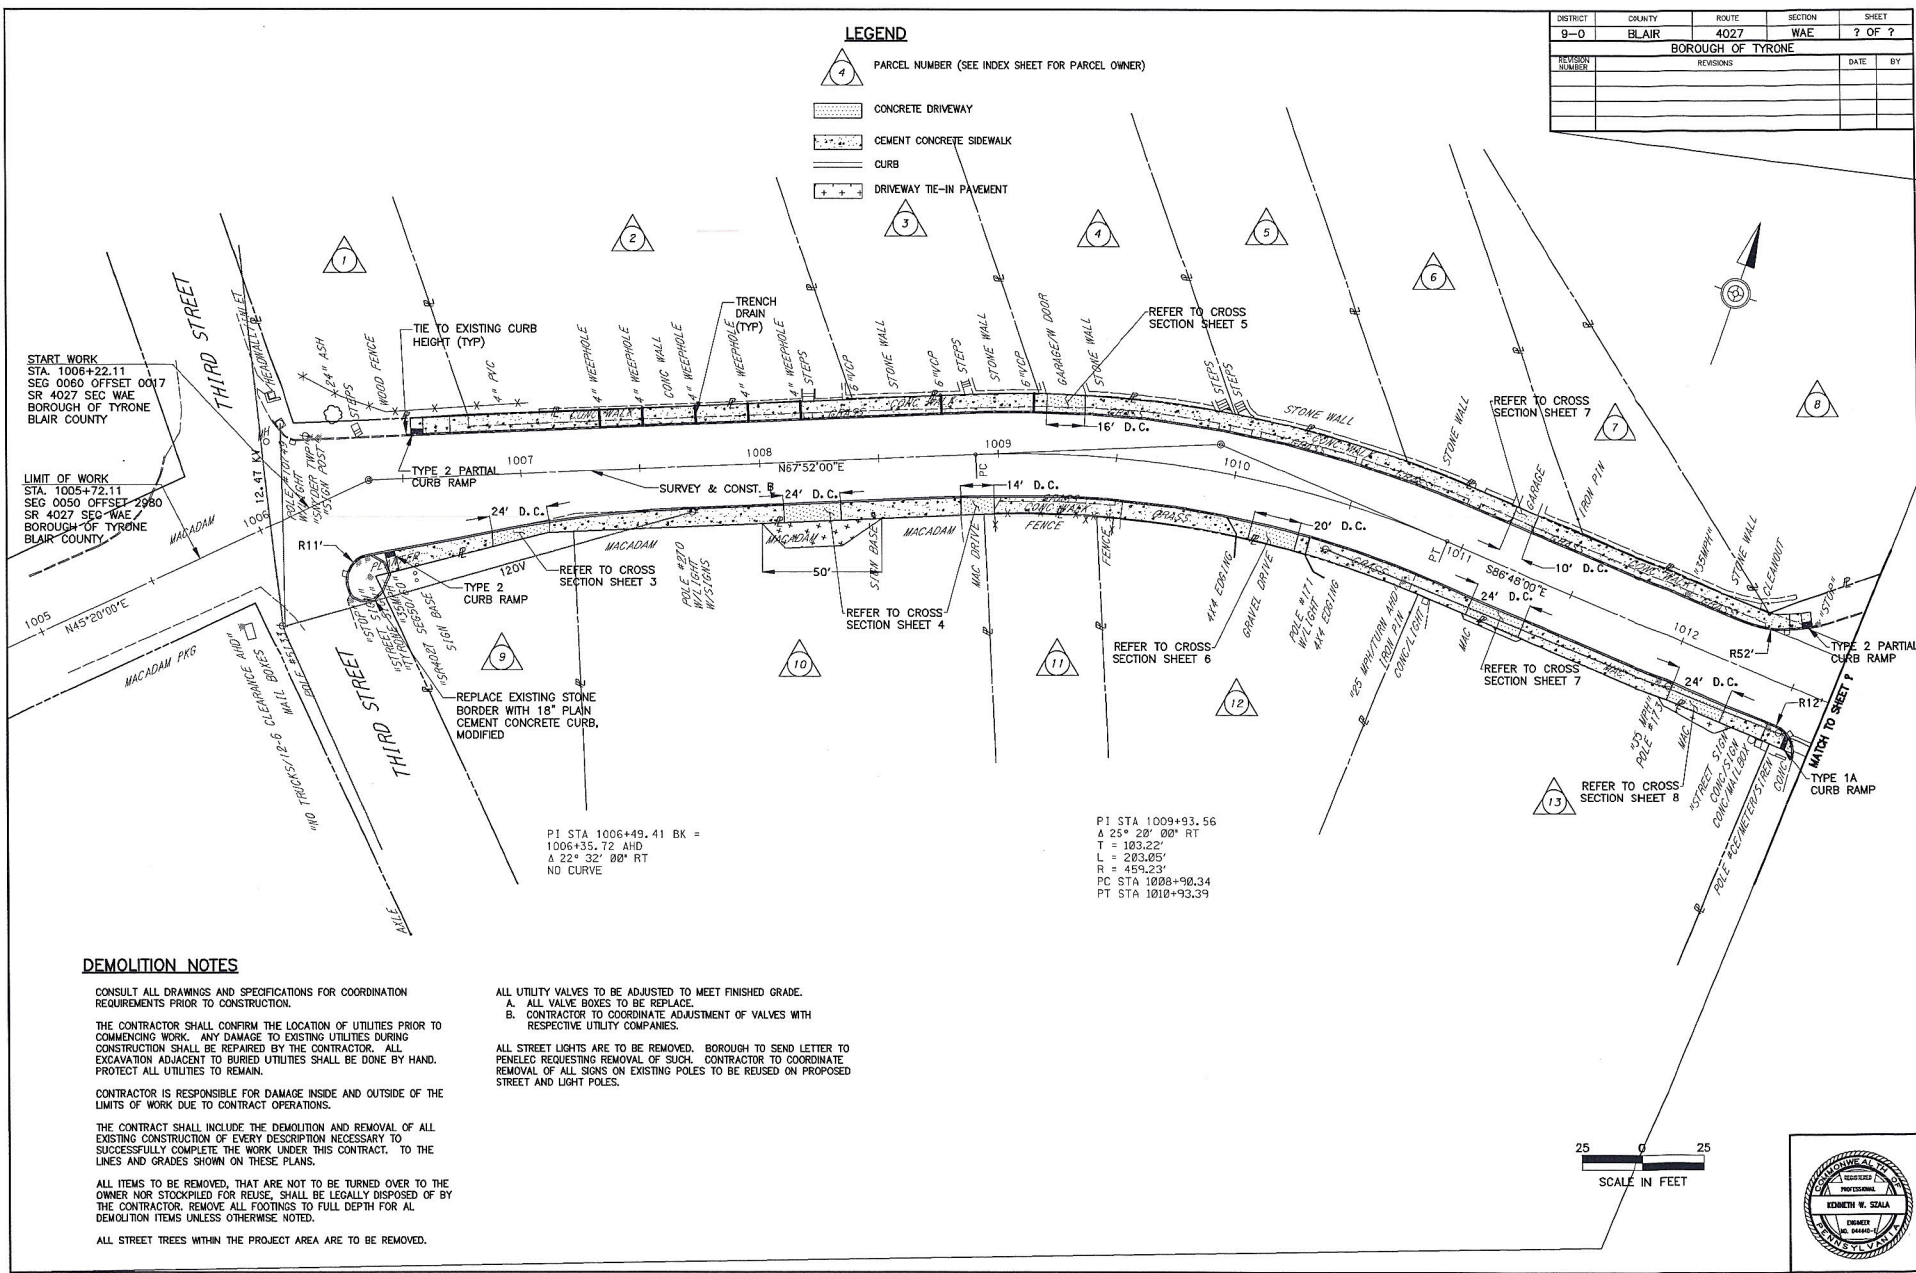DEMOLITION NOTES

- CONSULT ALL DRAWINGS AND SPECIFICATIONS FOR COORDINATION REQUIREMENTS PRIOR TO CONSTRUCTION.
- THE CONTRACTOR SHALL CONFIRM THE LOCATION OF UTILITIES PRIOR TO COMMENCING WORK. ANY DAMAGE TO EXISTING UTILITIES DURING CONSTRUCTION SHALL BE REPAIRED BY THE CONTRACTOR. ALL EXCAVATION ADJACENT TO BURIED UTILITIES SHALL BE DONE BY HAND. PROTECT ALL UTILITIES TO REMAIN.
- CONTRACTOR IS RESPONSIBLE FOR DAMAGE INSIDE AND OUTSIDE OF THE LIMITS OF WORK DUE TO CONTRACT OPERATIONS.
- THE CONTRACT SHALL INCLUDE THE DEMOLITION AND REMOVAL OF ALL EXISTING CONSTRUCTION OF EVERY DESCRIPTION NECESSARY TO SUCCESSFULLY COMPLETE THE WORK UNDER THIS CONTRACT. TO THE LINES AND GRADES SHOWN ON THESE PLANS.
- ALL ITEMS TO BE REMOVED, THAT ARE NOT TO BE TURNED OVER TO THE OWNER NOR STOCKPILED FOR REUSE, SHALL BE LEGALLY DISPOSED OF BY THE CONTRACTOR. REMOVE ALL FOOTINGS TO FULL DEPTH FOR ALL DEMOLITION ITEMS UNLESS OTHERWISE NOTED.
- ALL STREET TREES WITHIN THE PROJECT AREA ARE TO BE REMOVED.
- ALL UTILITY VALVES TO BE ADJUSTED TO MEET FINISHED GRADE.
 - A. ALL VALVE BOXES TO BE REPLACE.
 - B. CONTRACTOR TO COORDINATE ADJUSTMENT OF VALVES WITH RESPECTIVE UTILITY COMPANIES.
- ALL STREET LIGHTS ARE TO BE REMOVED. BOROUGH TO SEND LETTER TO PENELEC REQUESTING REMOVAL OF SUCH. CONTRACTOR TO COORDINATE REMOVAL OF ALL SIGNS ON EXISTING POLES TO BE REUSED ON PROPOSED STREET AND LIGHT POLES.

FILE: G:\Projects\33wa\3384_Tyrone_Streetcape\STEDC\10364-Plan.dwg
USER: Dwg
DATE: 11/17/0 - 10:53 AM

