


 
 



DISTRICT	COUNTY	ROUTE	SECTION	SHEET
9-0	BLAIR	4027	WAE	? OF ?
BOROUGH OF TYRONE				
REVISION NUMBER	REVISIONS			DATE

LEGEND

-  PARCEL NUMBER (SEE INDEX SHEET FOR PARCEL OWNER)
-  CONCRETE DRIVEWAY
-  CEMENT CONCRETE SIDEWALK
-  CURB
-  DRIVEWAY TIE-IN PAVEMENT

PI STA 1020+83.42
 Δ 19° 53' 00"
 T = 37.54'
 L = 74.33'
 R = 214.18'
 PC STA 1020+45.95
 PT STA 1021+20.21

PI STA 1025+32.42
 Δ 5° 57' 00"
 T = 31.38'
 L = 62.70'
 R = 603.89'
 PC STA 1025+01.04
 PT STA 1025+63.74

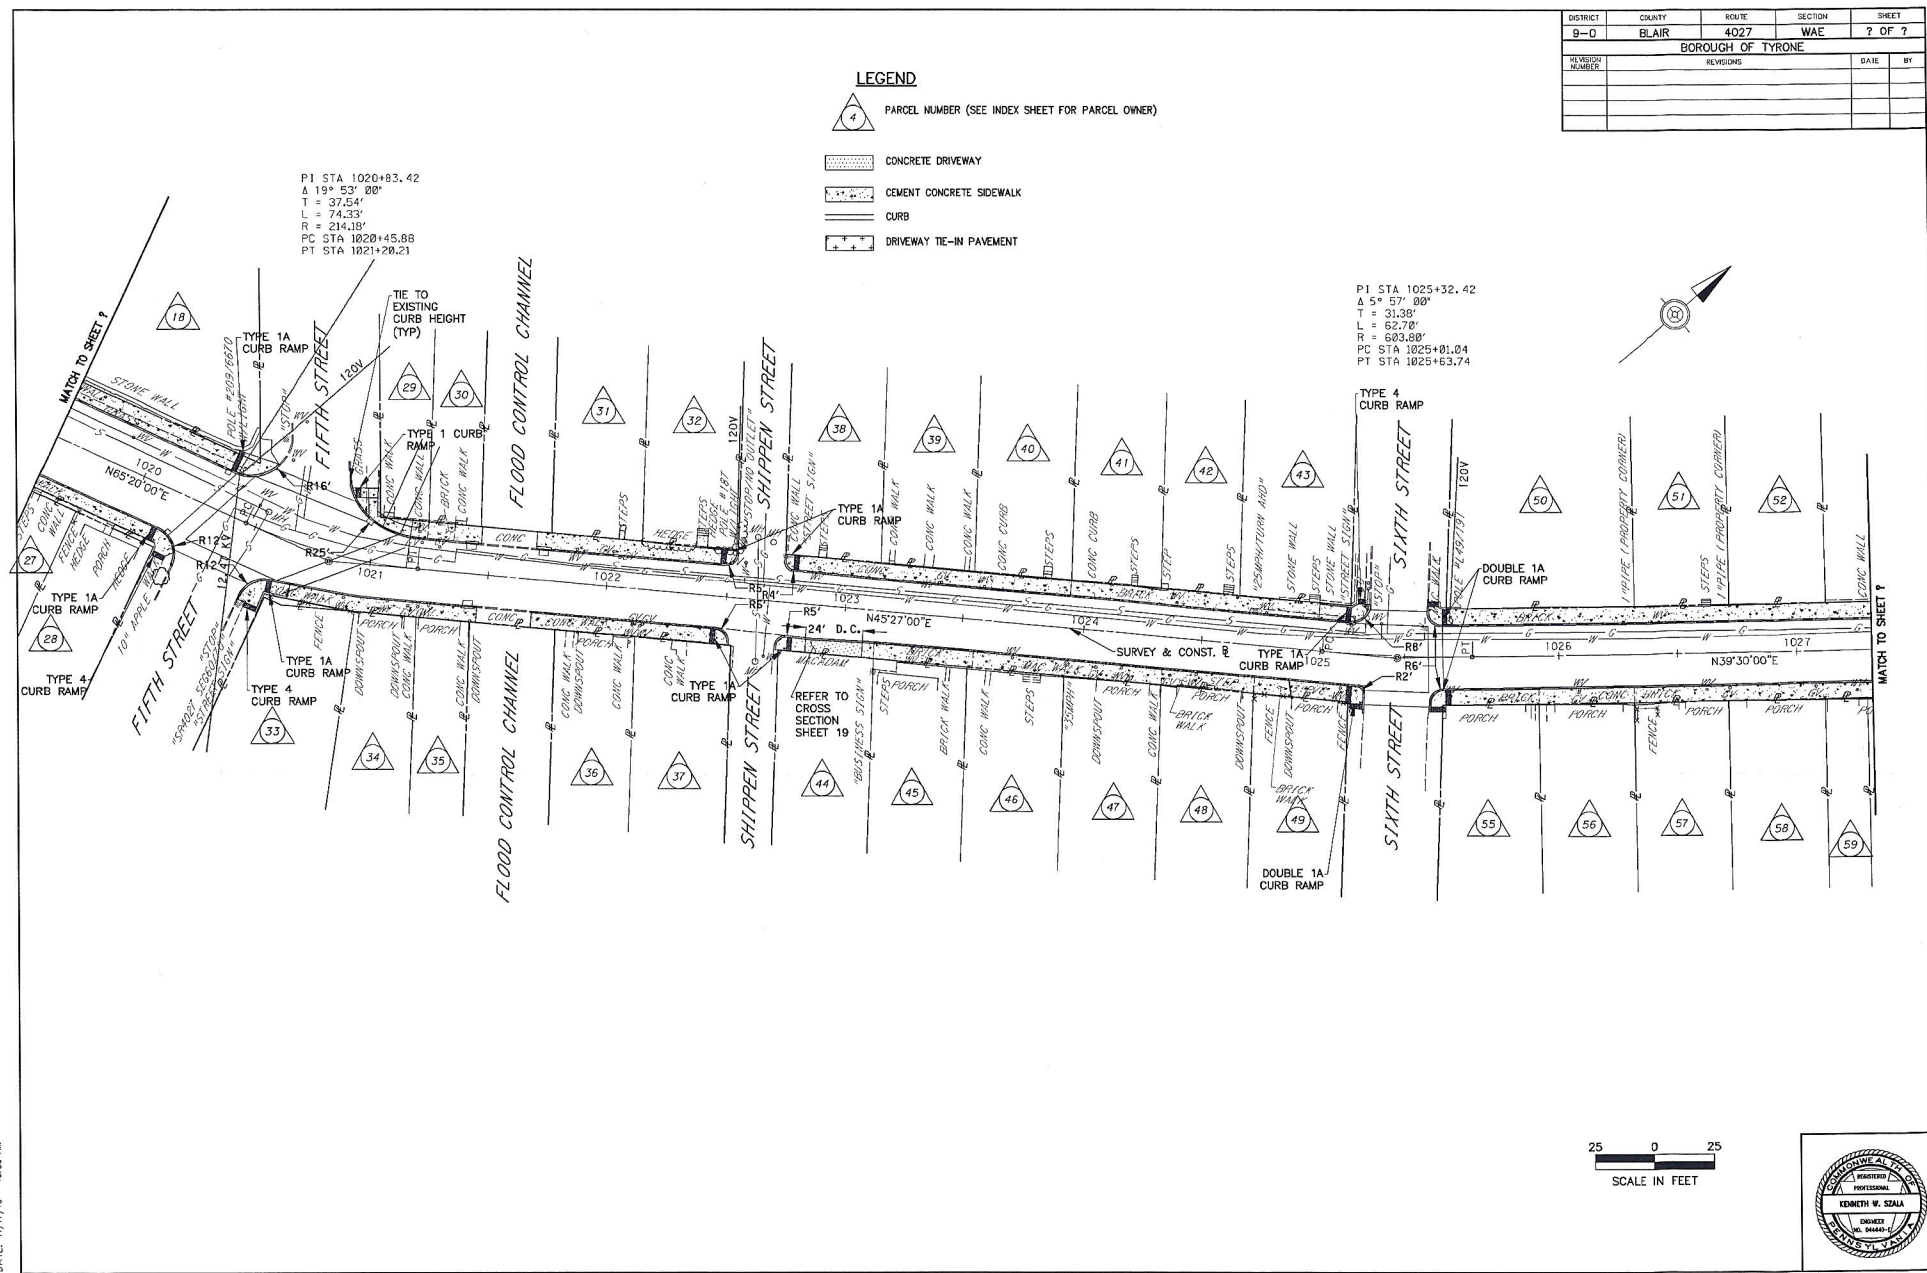

FILE: G:\Projects\33m\3384 Tyrone Streetscape\STREET\3384-Plan.dwg
 USER: Eriqgy
 DATE: 11/17/10 - 10:56 AM

