


DISTRICT	COUNTY	ROUTE	SECTION	SHEET
9-0	BLAIR	0453	006	OF
BOROUGH OF TYRONE				
REVISION NUMBER	REVISIONS	DATE	BY	

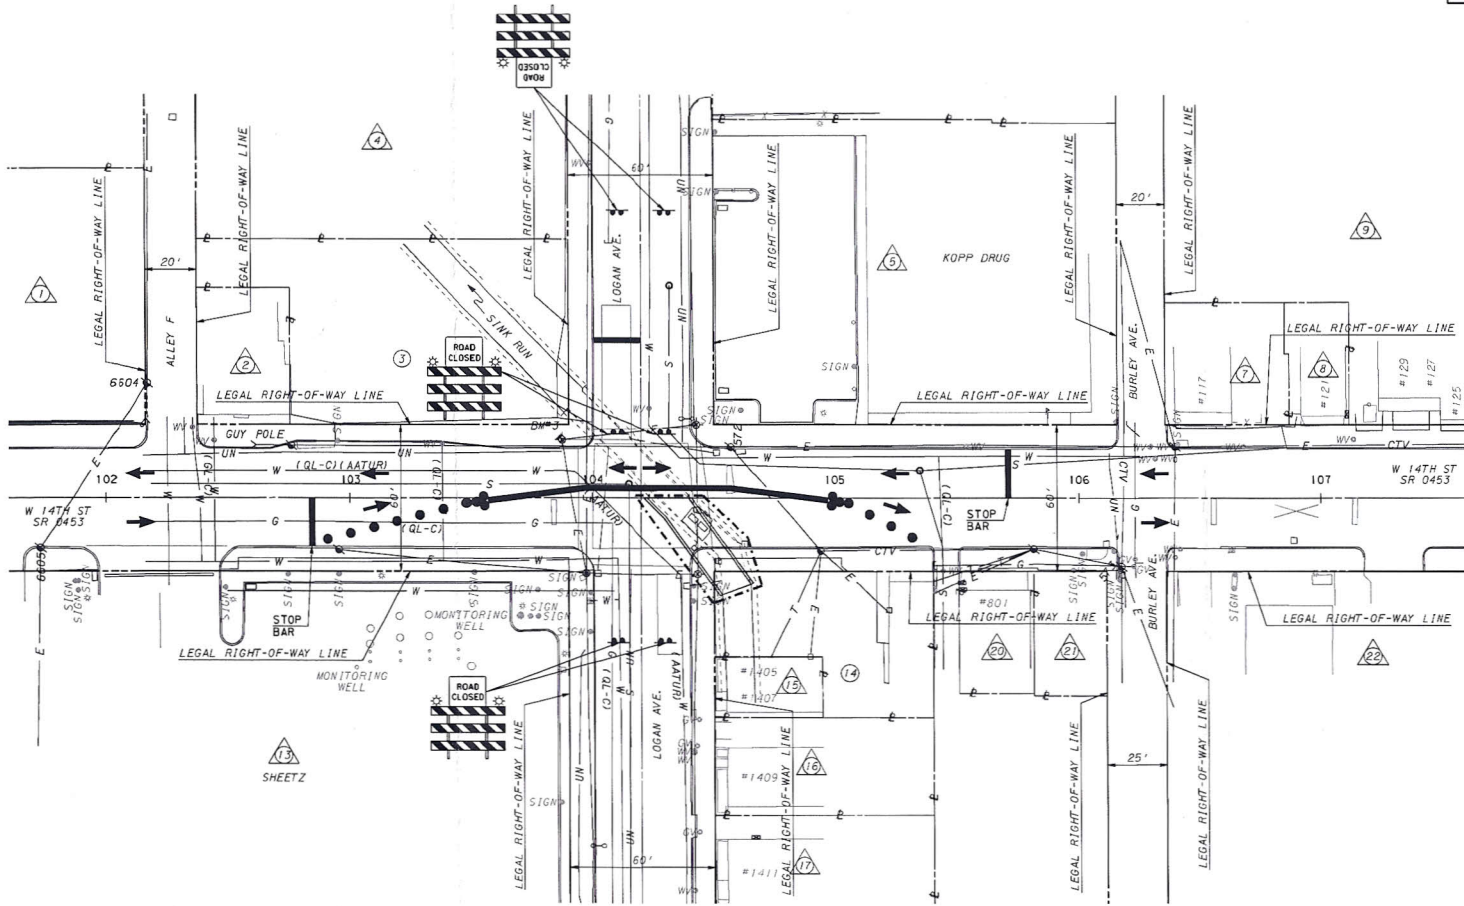

EXISTING STRUCTURE DATA
 STA 104+34.29
 SR 0453, SEC 006
 SEG 0110 OFFSET 0434
 SINGLE SPAN STONE MASONRY ARCH CULVERT
 CLEAR SPAN = 14.0'
 UNDERCLEAR = 6.0'
 CURB-TO-CURB = 40.0'
 SKEW = 44'

- LEGEND**
- ▲ - TYPE 111 BARRICADE
 - - LONG TERM CHANNELIZING DEVICE
 - - DIRECTION OF TRAFFIC
 - - TEMPORARY IMPACT ATTENUATING DEVICE, TYPE VI, TEST LEVEL 3
 - - TEMPORARY BARRIER
 - - - - - APPROX LIMITS OF TEMPORARY EXCAVATION SUPPORT AND PROTECTION SYSTEM

CONCEPTUAL - PHASE 1 TRAFFIC CONTROL PLAN

**PRELIMINARY
 DRAWING
 OR
 INFORMATION**

This drawing and/or information shall be used for reference purposes only, as details and content are subject to change.

SURVEY BOOK NO LDG 370,
 LDG 376 & LDG 377